


PIANTA  
PIANO TERRA

$h = 3,50 \text{ mt}$

sc 1:100

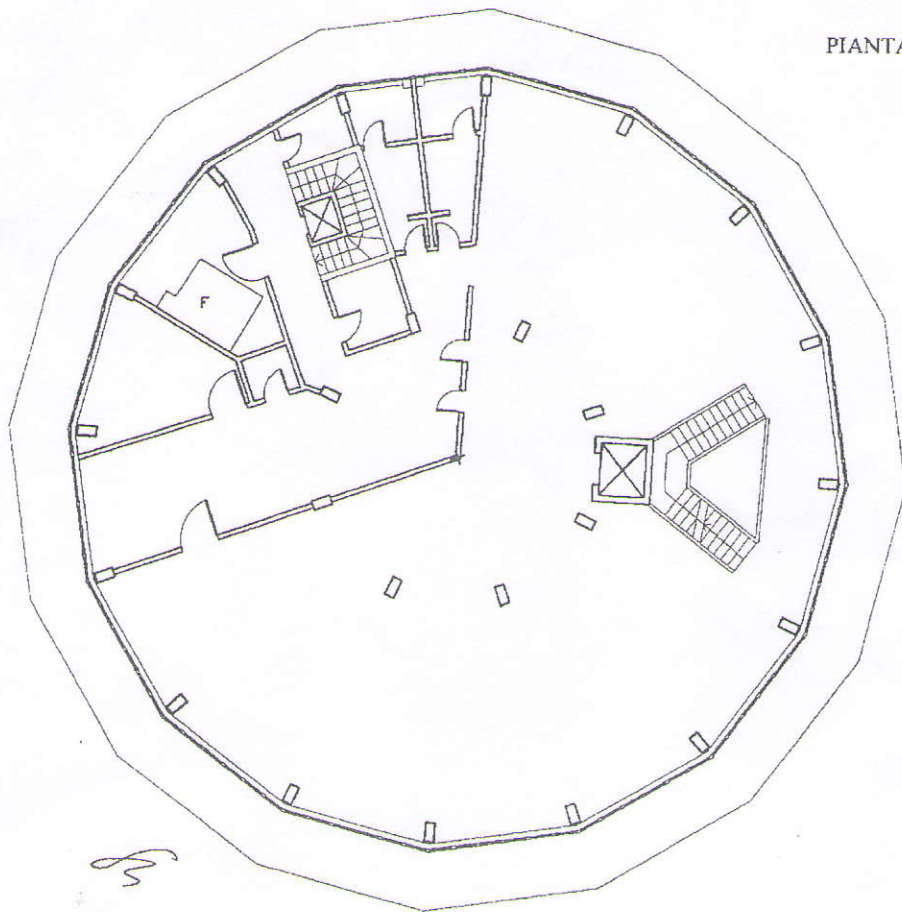


PIANTA PRIMO PIANO

$h = 3.30 \text{ mt}$

sc 1:100

*sc*


PIANTA Secondo piano

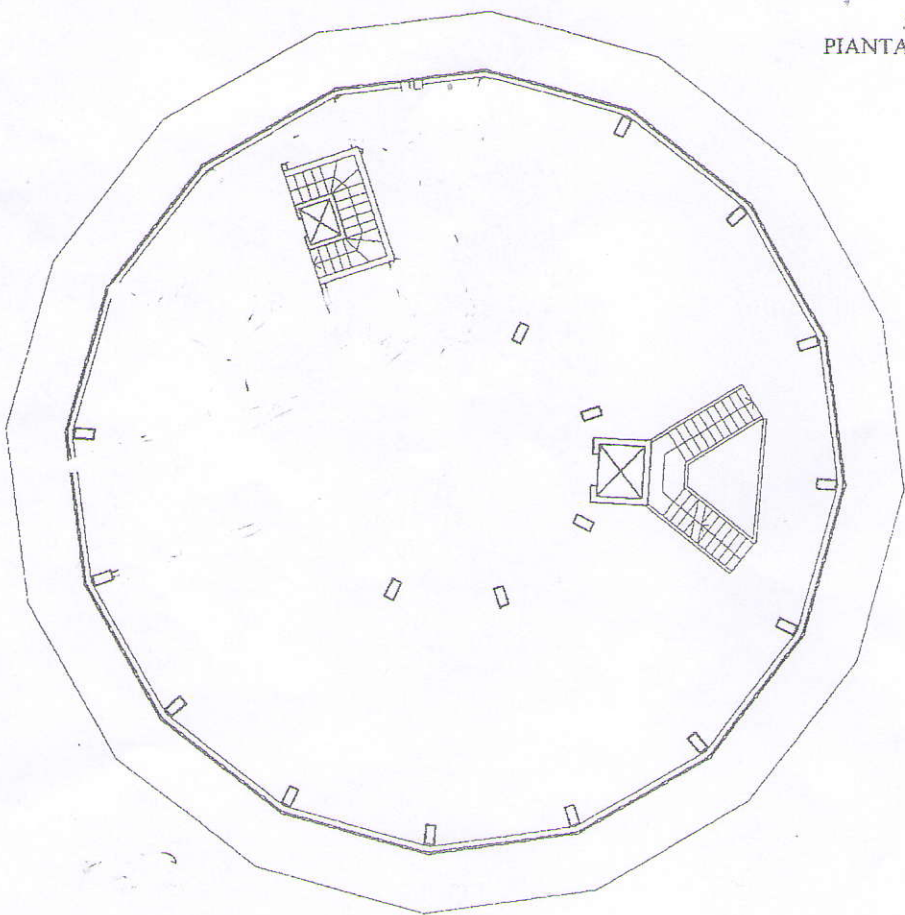

h = 380 mt

sc 1:100

E=2576800

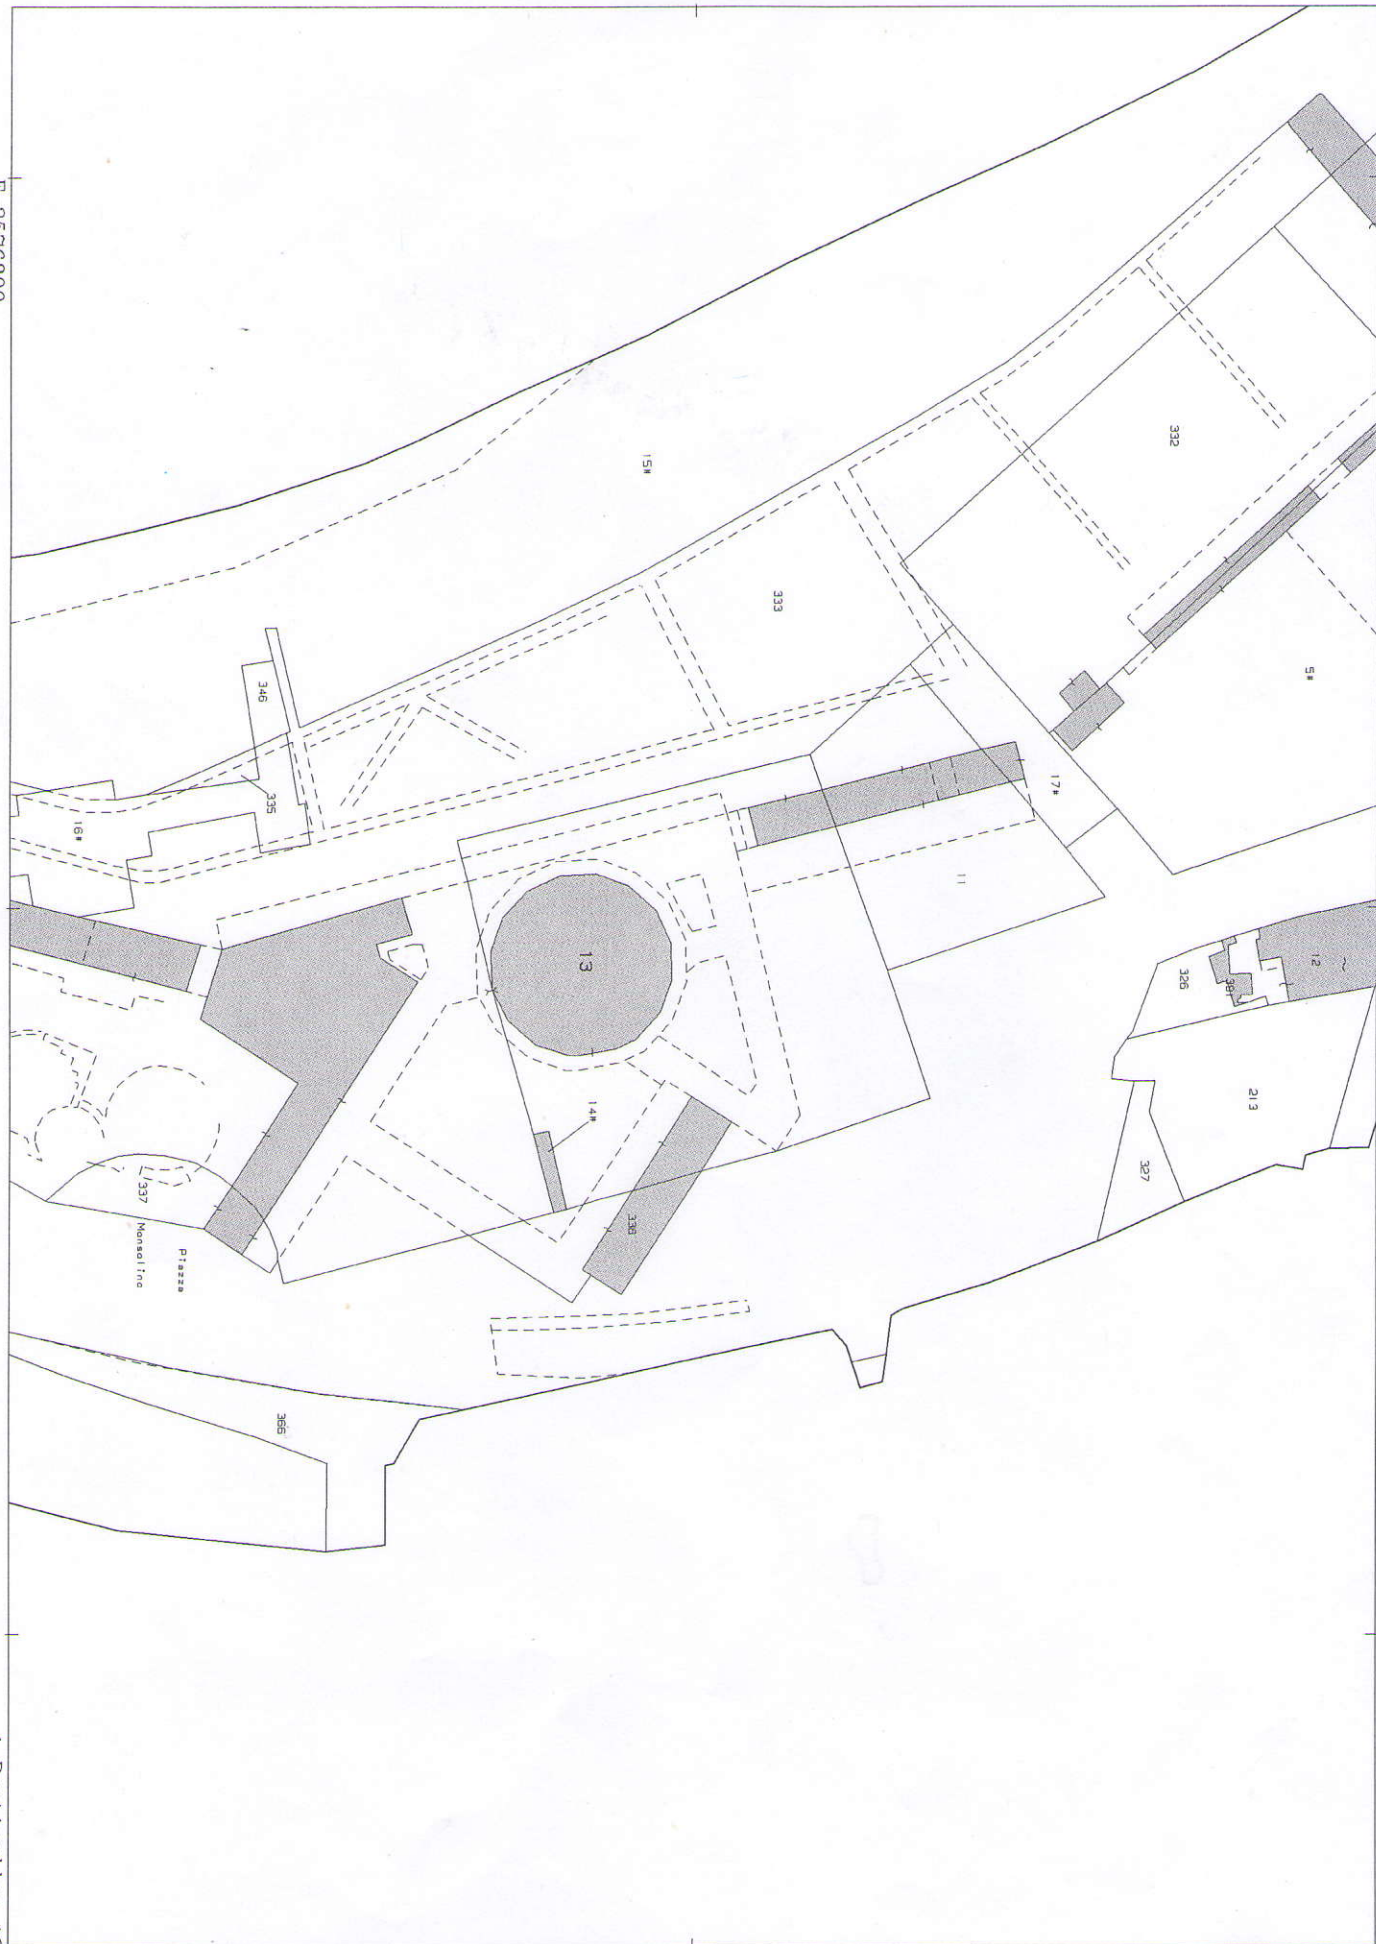

1 Particella: 13